


PLAN



ELEVATION

TYPICAL SERVICE "Y" CONNECTION

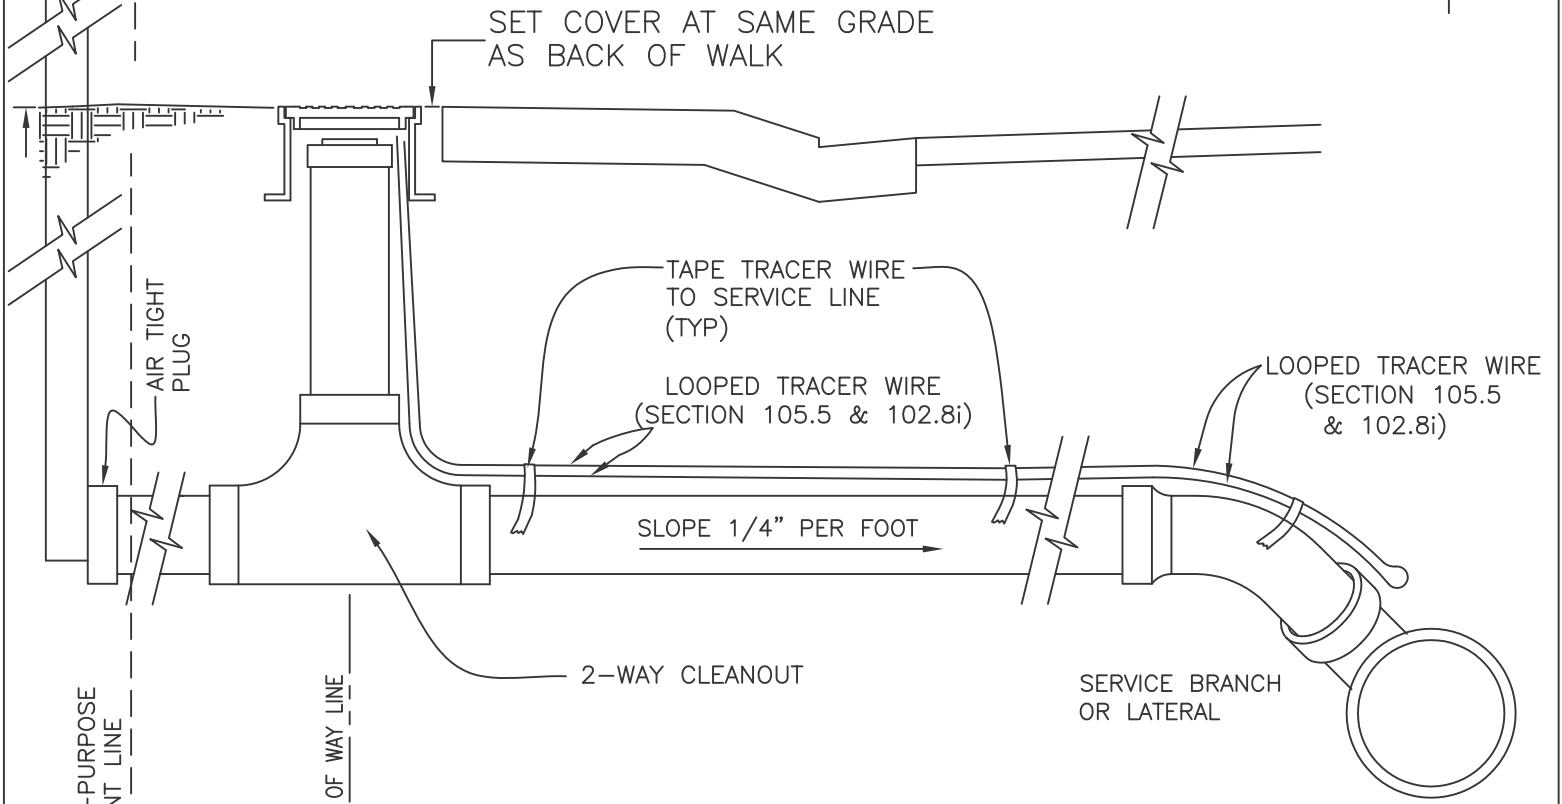

CLIFTON SANITATION DISTRICT

STANDARD SANITARY SEWER SERVICE DETAIL

APPROVED: BG
 REVISED: FEB. 2007
 DRAWN: TCP/DPW

PAGE SS-06